


EDITAL DE COLETA DE PREÇOS 039/2022  
ANEXO VI - DIAGRAMAS UNIFILARES QGBT

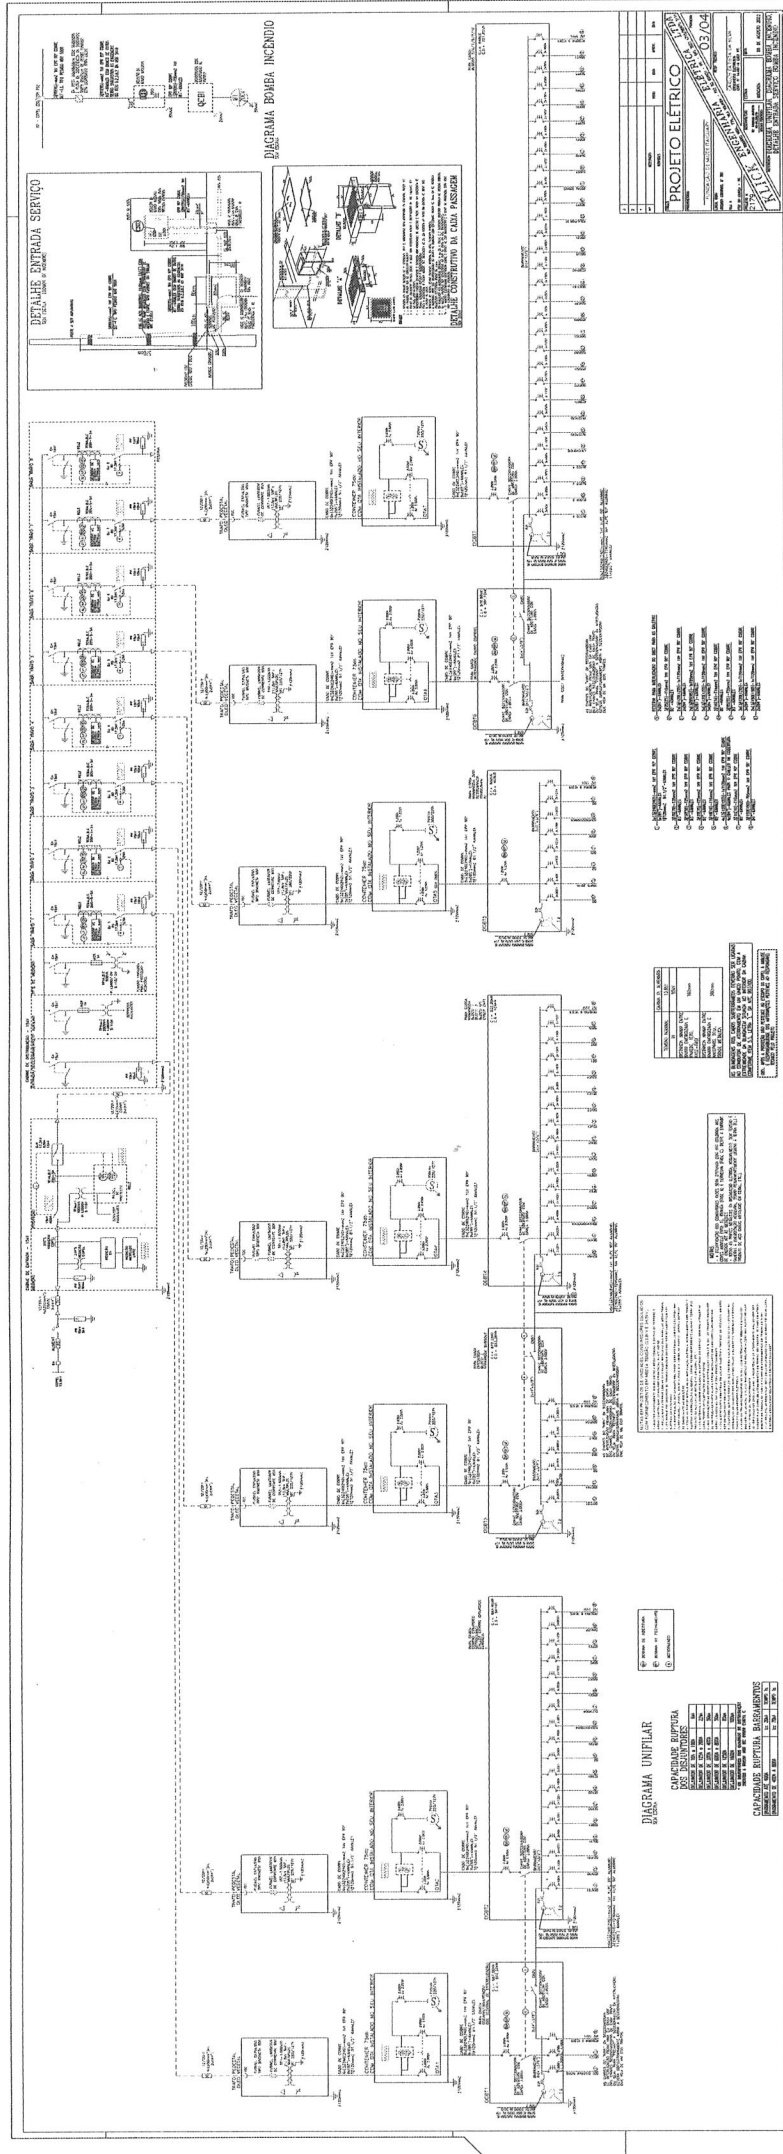

*[Handwritten signature]*